



PRINCIPLE DIMENSIONS

LENGTH OVER ALL : 40.0 M
 BREADTH MOULDED : 13.92 M
 DEPTH MOULDED : 3.0 m
 DESIGNED DRAFT : 1.6 M
 MINIMUM FREEBOARD : 0.499 M

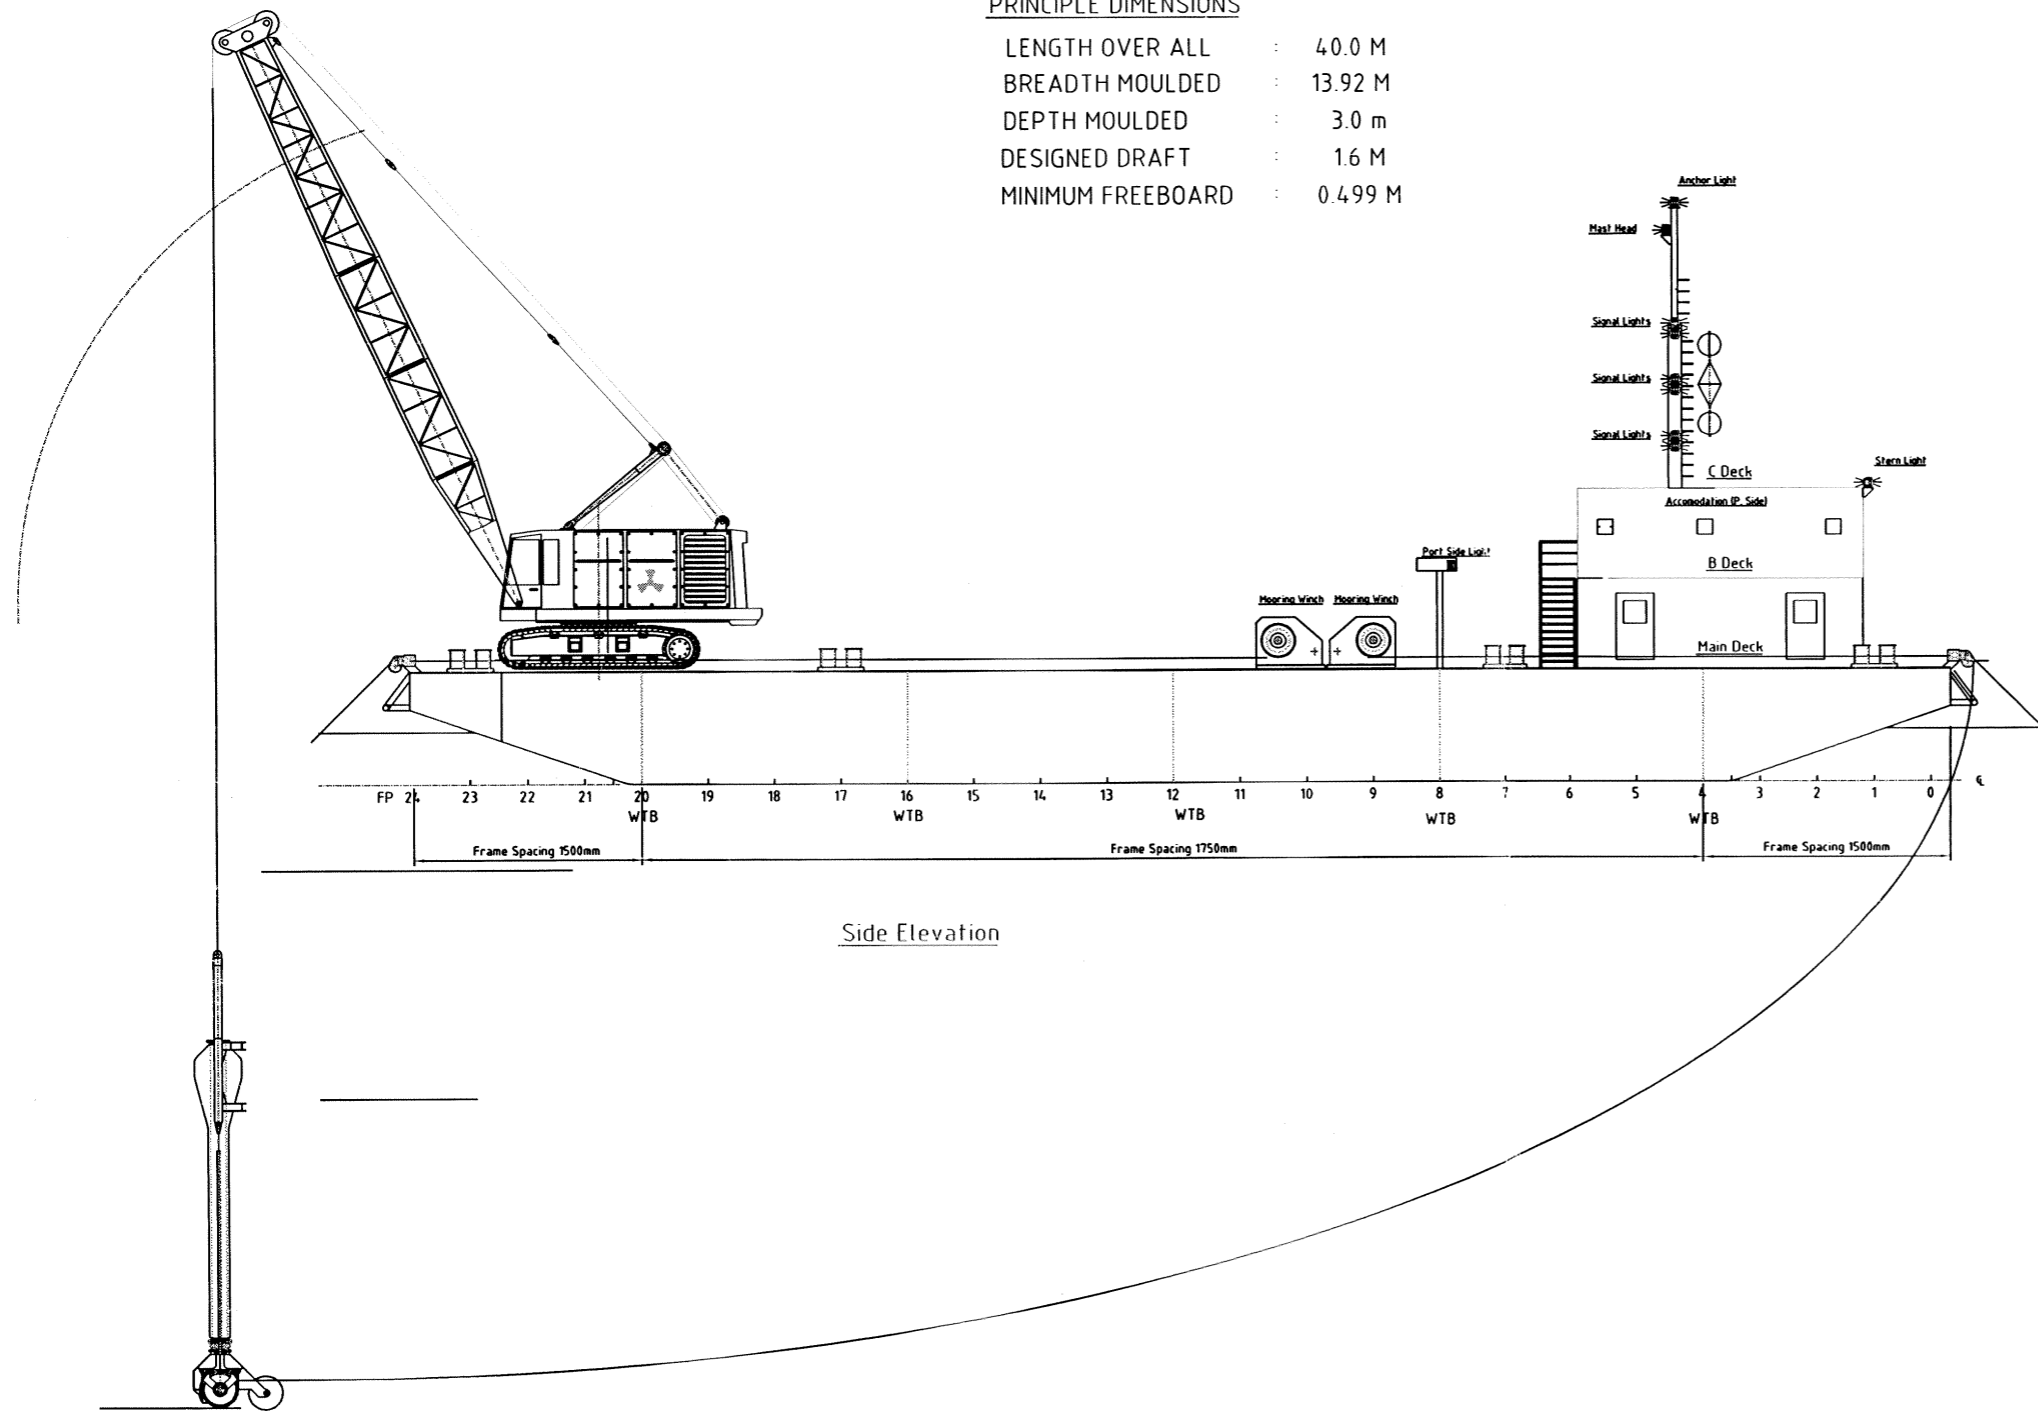


Side Elevation

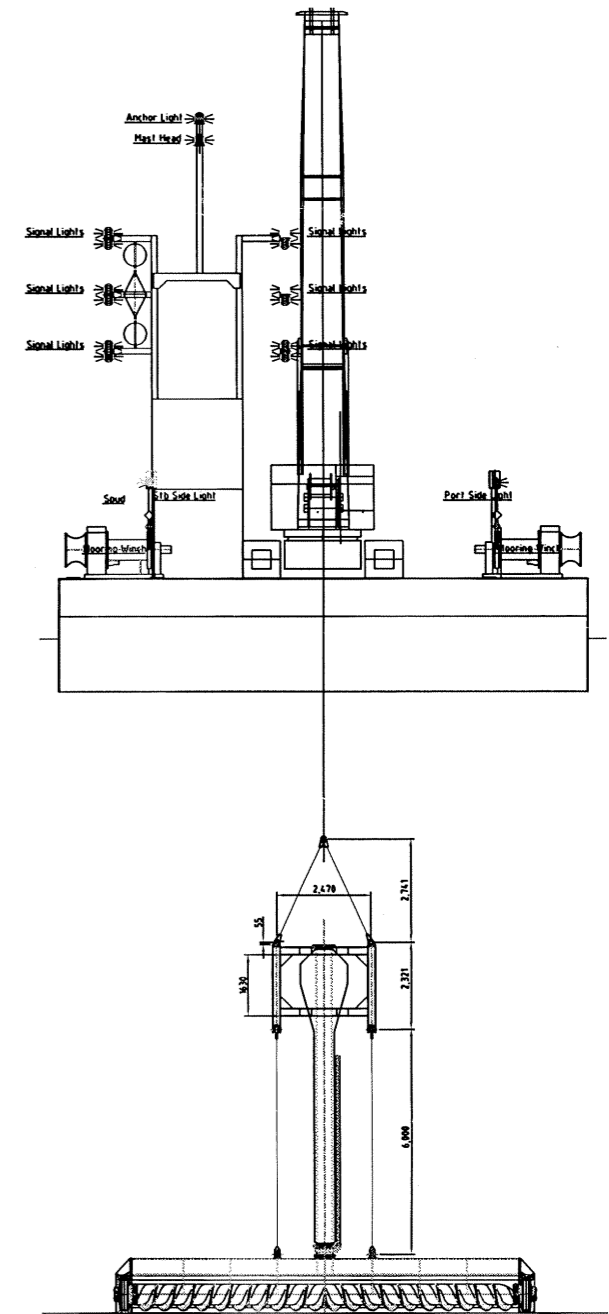

Front Elevation

AUGER LEVELLER OPERATION
 SHOWN W/ AIR LIFT PUMP INSTALLED

 VIATECH ENGINEERING LTD.			
GENERAL ARRANGEMENT STEEL WORK BARGE "SEP-5"			
DRAWN BY	YHL	DATE DRAWN	Oct 20, 2004
CHECKED BY	YLC	DWG NO : 05-H01-2004102001-V1	
SCALE	1:200		